



**SECTION A**  
1/4" = 1'-0"

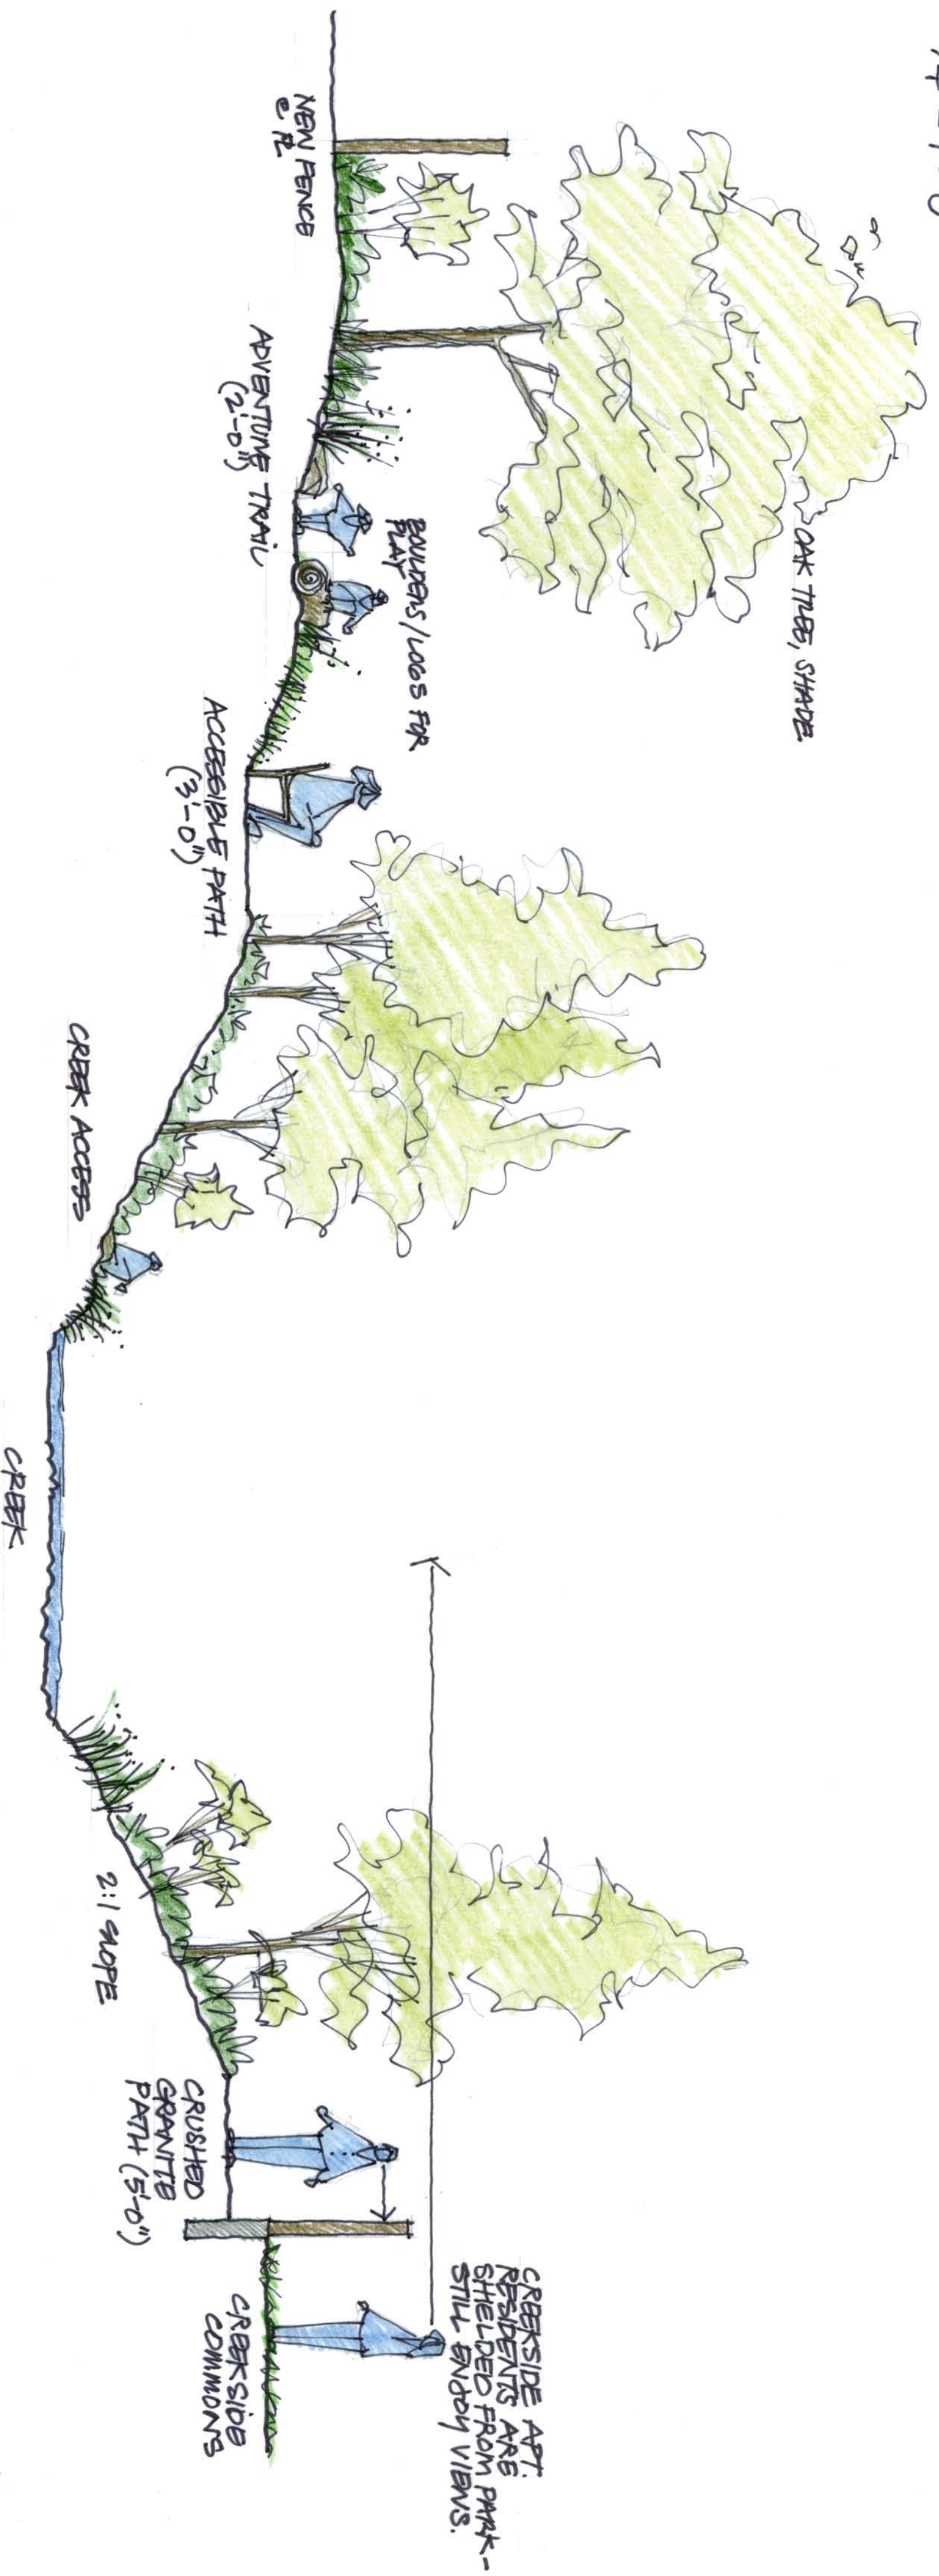


**SECTION B**  
1/4" = 1'-0"

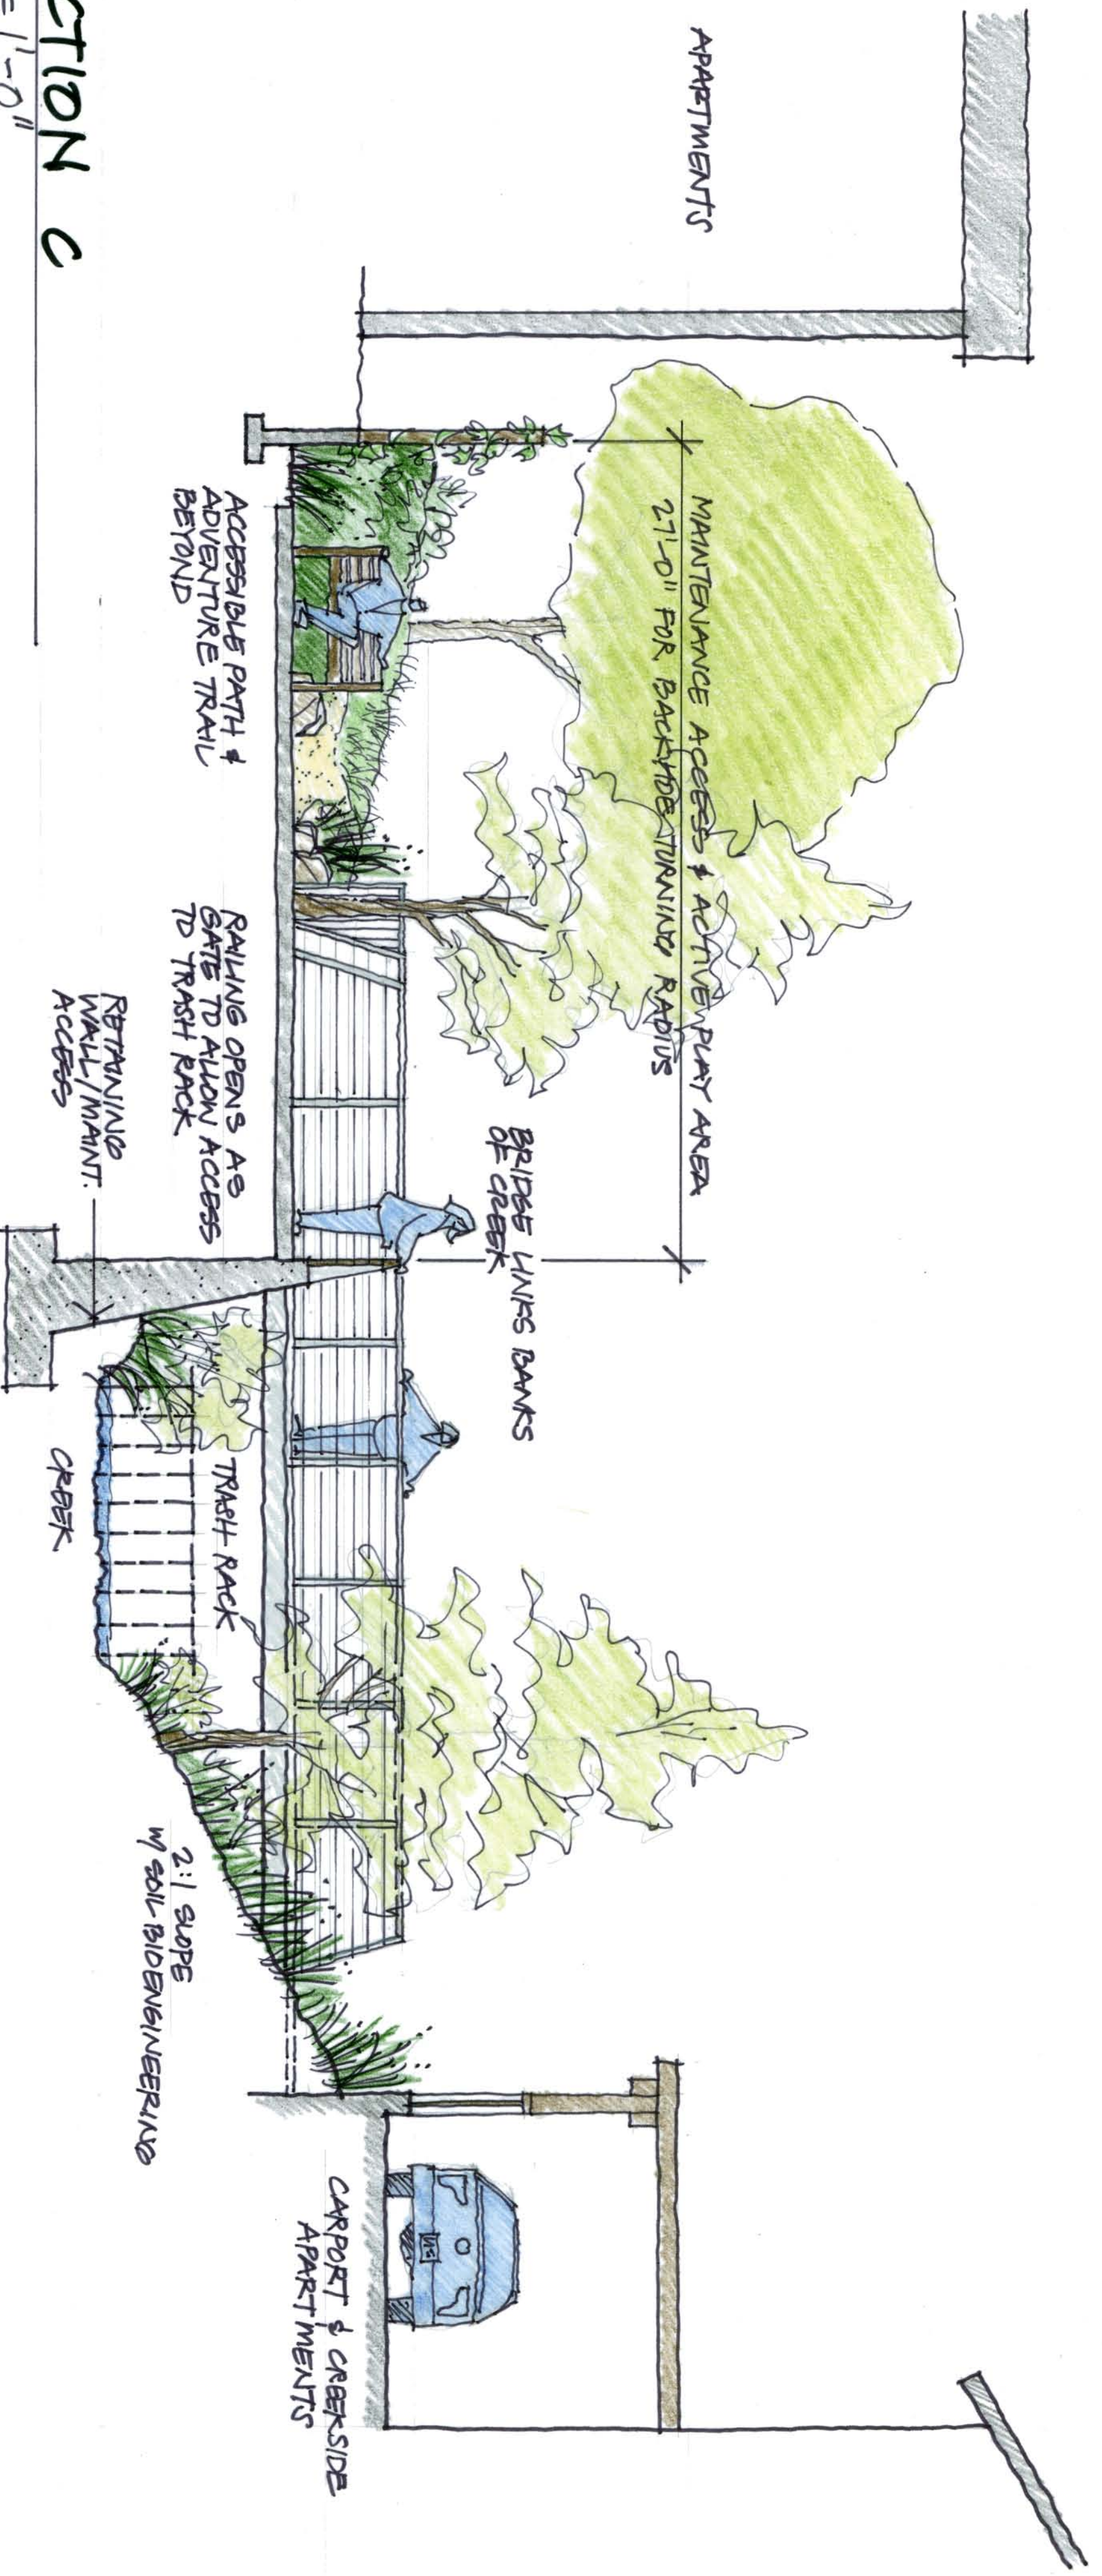

**SECTION C**  
1/4" = 1'-0"  
(SECTIONS LOOKING DOWNSTREAM, TYP.)

SAN PABLO AVENUE

SIDEWALK

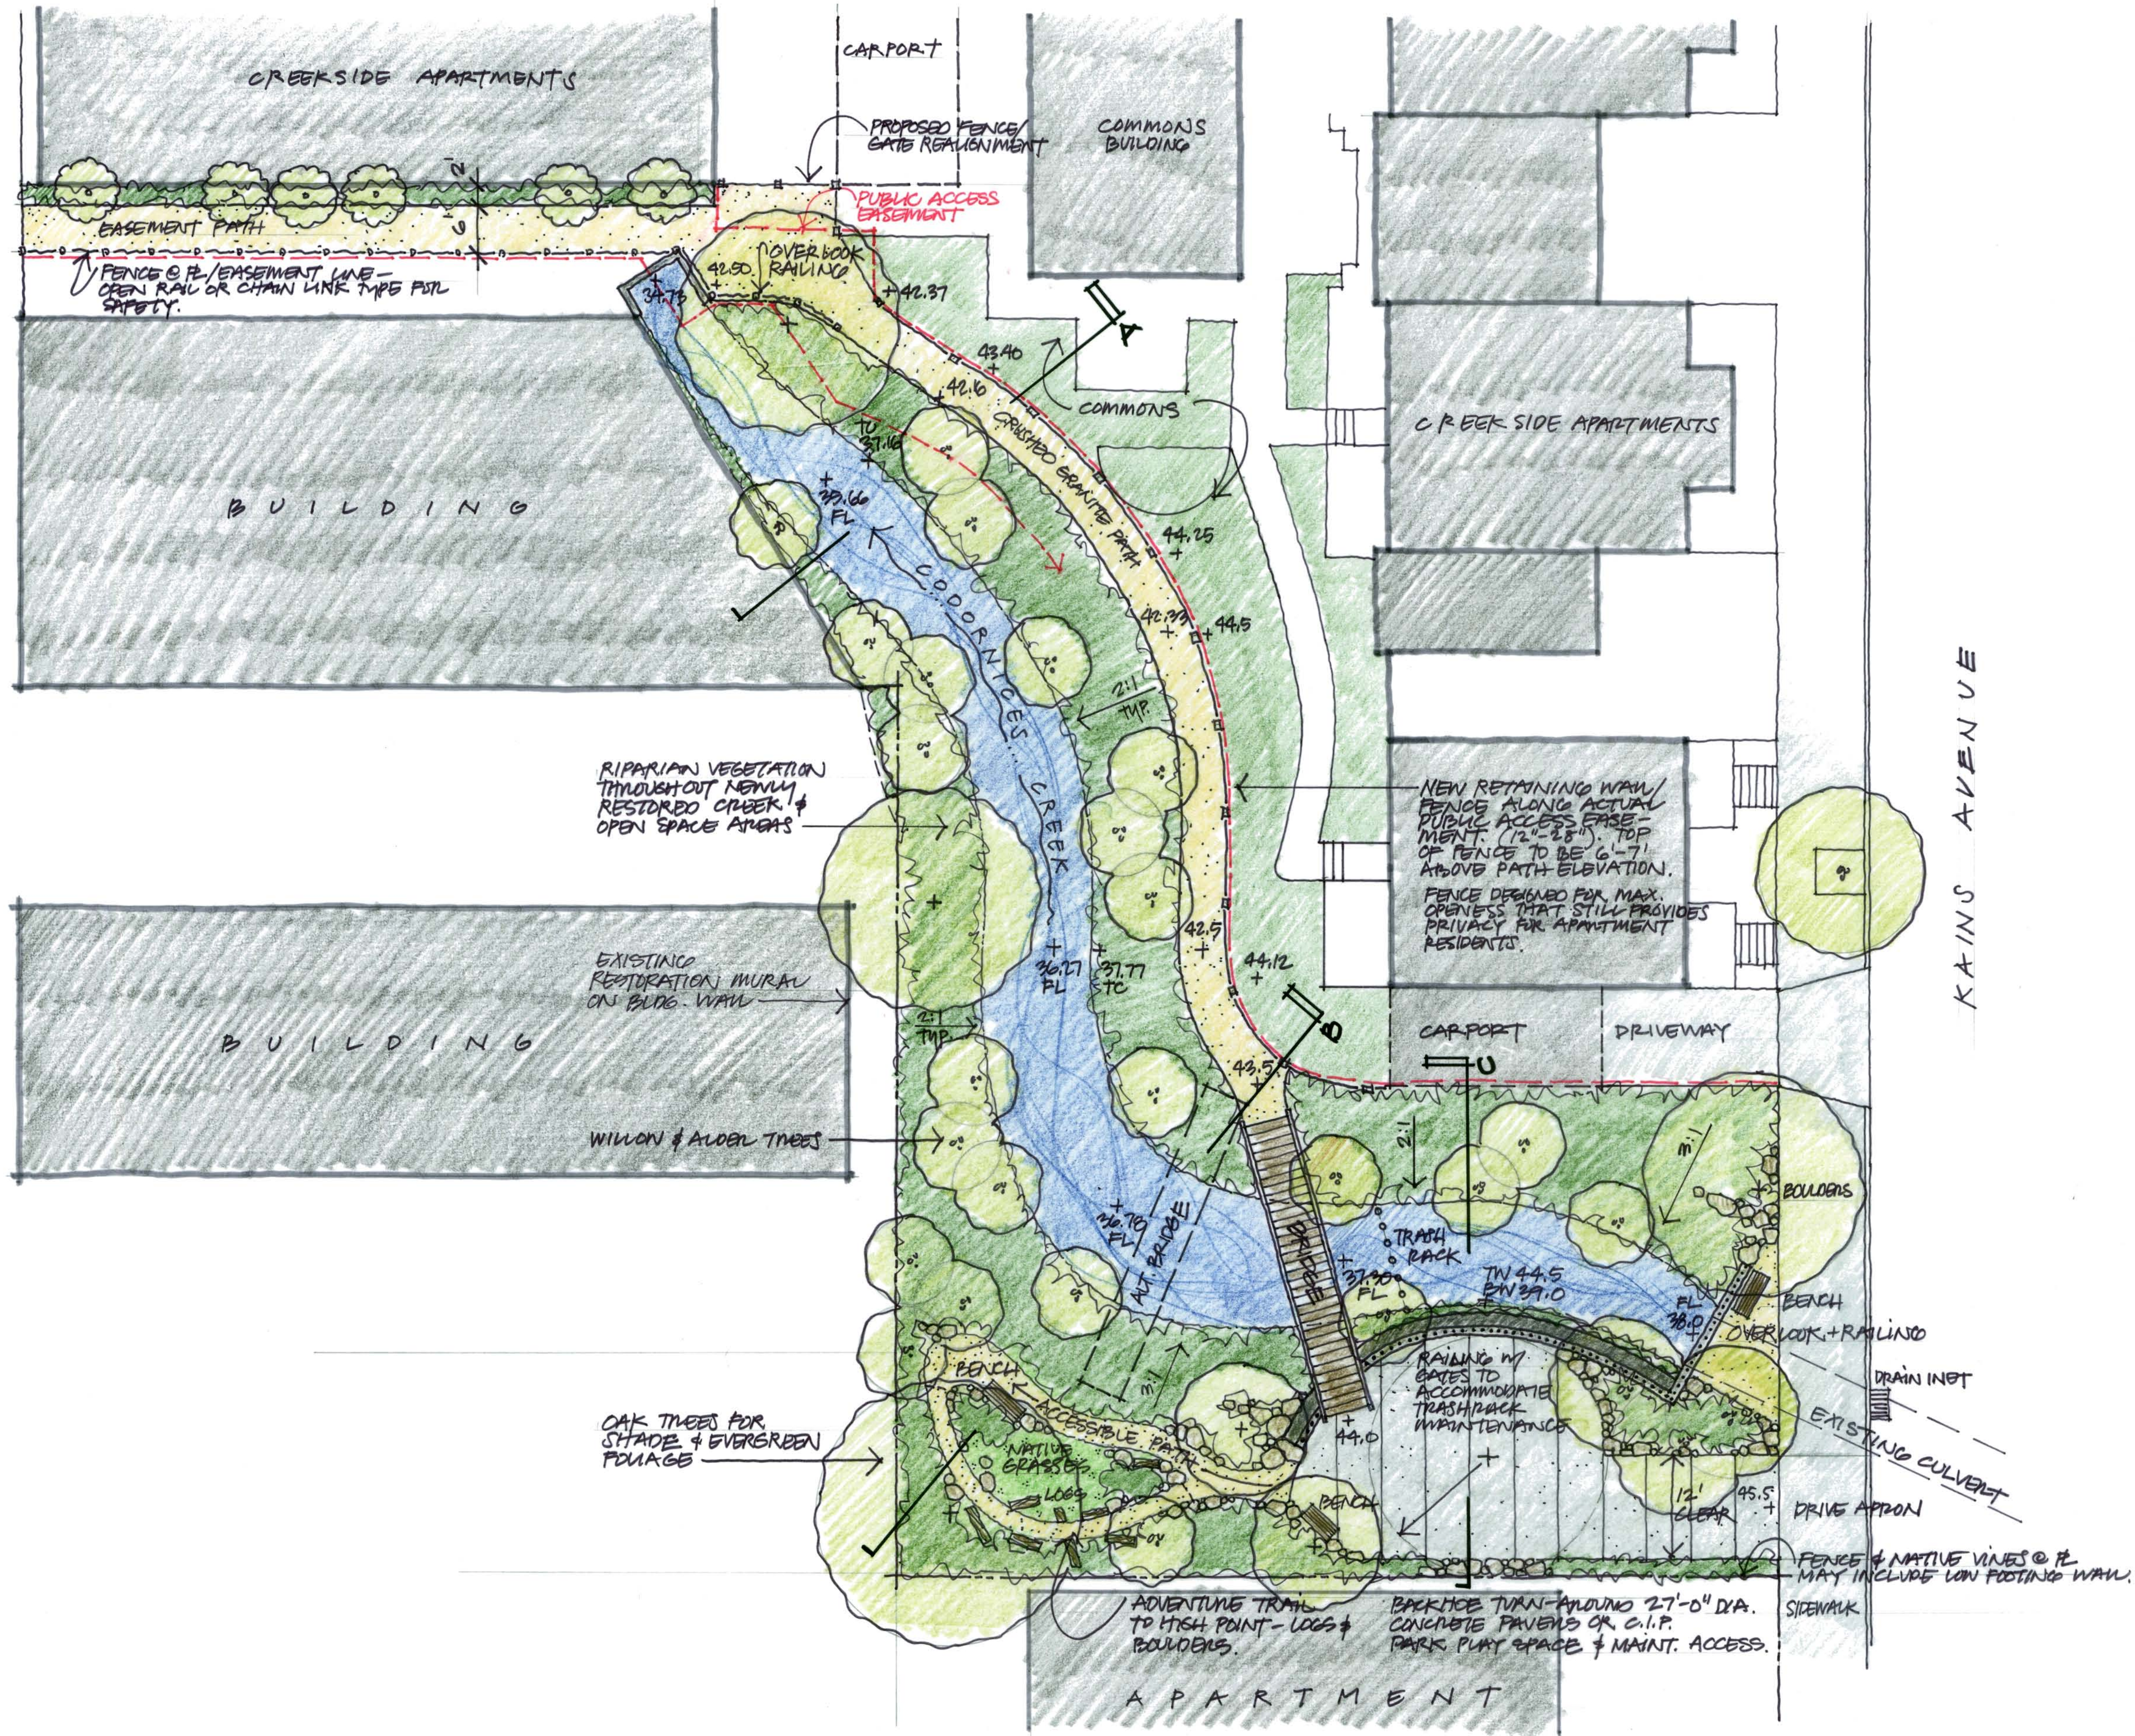

KAINS AVENUE

**CREEKSIDE PARK at KAINS**  
 PRELIMINARY SCHEMATIC DESIGN 2 JUNE 2009

CITY of ALBANY  
 RESTORATION DESIGN GROUP

